


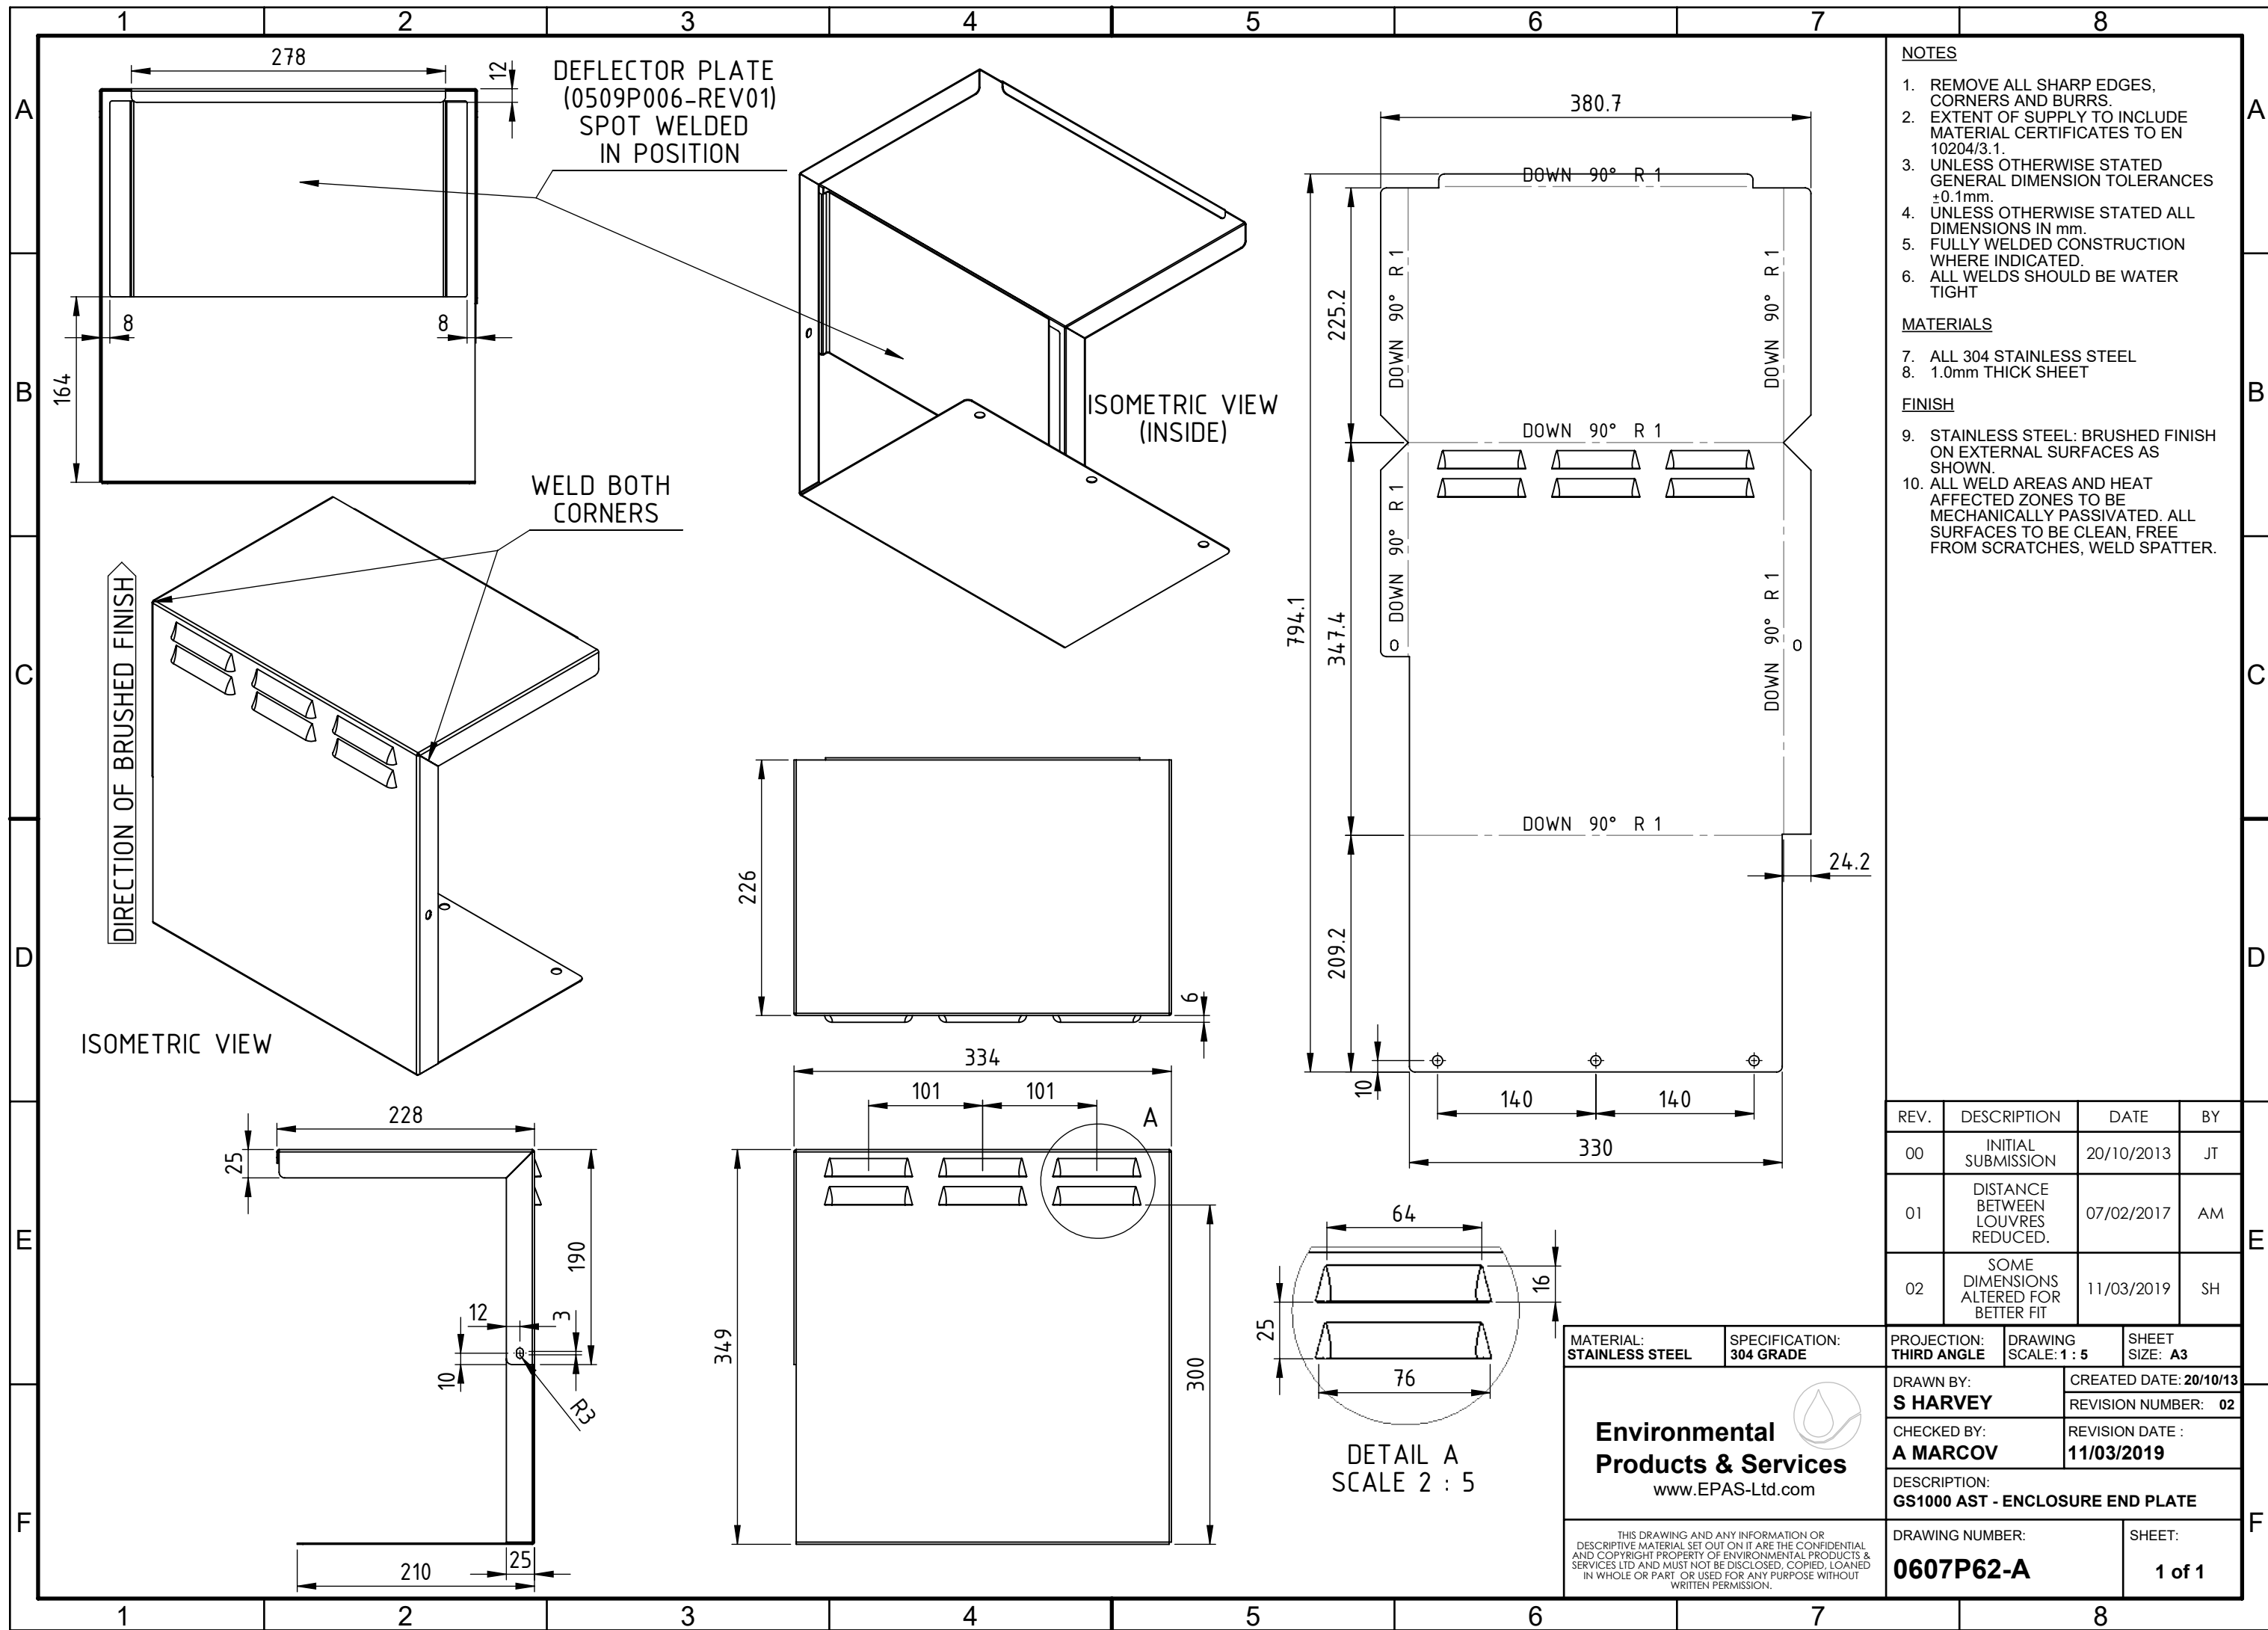

NOTES

- REMOVE ALL SHARP EDGES, CORNERS AND BURRS.
- EXTENT OF SUPPLY TO INCLUDE MATERIAL CERTIFICATES TO EN 10204/3.1.
- UNLESS OTHERWISE STATED GENERAL DIMENSION TOLERANCES $\pm 0.1\text{mm}$.
- UNLESS OTHERWISE STATED ALL DIMENSIONS IN mm.
- FULLY WELDED CONSTRUCTION WHERE INDICATED.
- ALL WELDS SHOULD BE WATER TIGHT

MATERIALS

- ALL 304 STAINLESS STEEL
- 1.0mm THICK SHEET

FINISH

- STAINLESS STEEL: BRUSHED FINISH ON EXTERNAL SURFACES AS SHOWN.
- ALL WELD AREAS AND HEAT AFFECTED ZONES TO BE MECHANICALLY PASSIVATED. ALL SURFACES TO BE CLEAN, FREE FROM SCRATCHES, WELD SPATTER.

REV.	DESCRIPTION	DATE	BY
00	INITIAL SUBMISSION	20/10/2013	JT
01	DISTANCE BETWEEN LOUVRES REDUCED.	07/02/2017	AM
02	SOME DIMENSIONS ALTERED FOR BETTER FIT	11/03/2019	SH

MATERIAL: STAINLESS STEEL	SPECIFICATION: 304 GRADE	PROJECTION: THIRD ANGLE	DRAWING SCALE: 1 : 5	SHEET SIZE: A3
Environmental Products & Services www.EPAS-Ltd.com		DRAWN BY: S HARVEY		CREATED DATE: 20/10/13
		CHECKED BY: A MARCOV		REVISION NUMBER: 02
		DESCRIPTION: GS1000 AST - ENCLOSURE END PLATE		
DRAWING NUMBER: 0607P62-A				SHEET: 1 of 1