


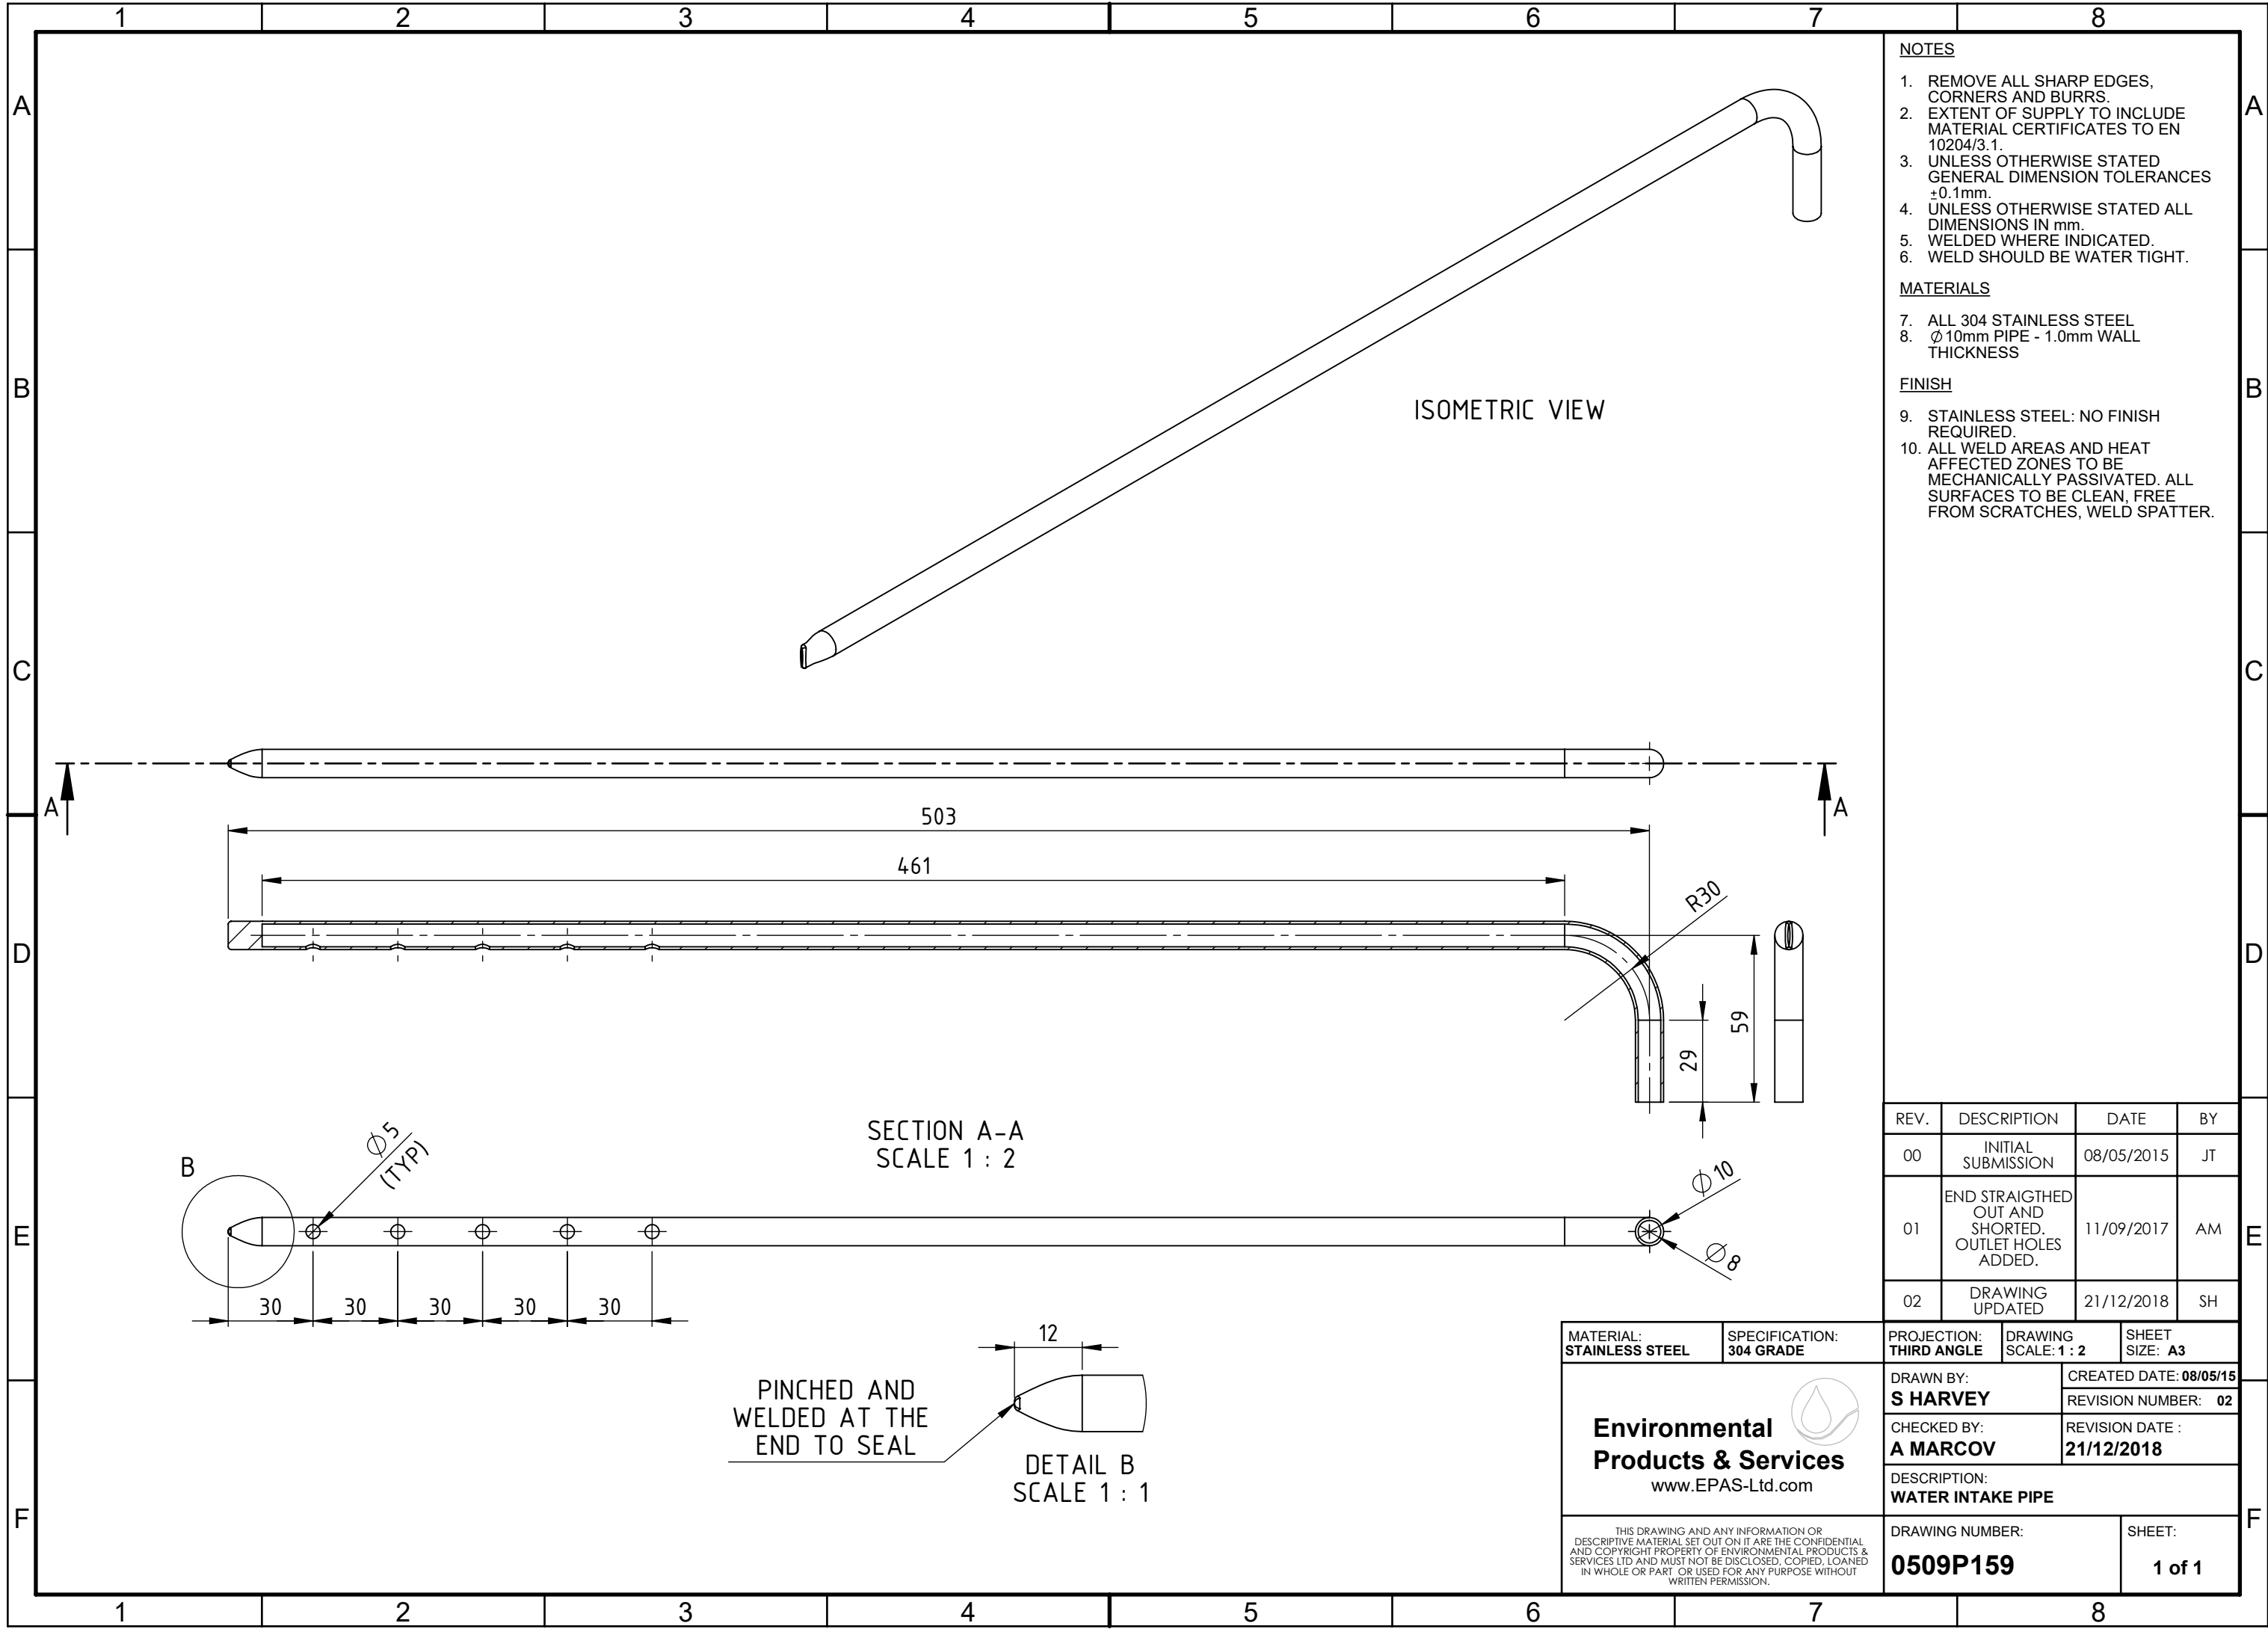

NOTES

1. REMOVE ALL SHARP EDGES, CORNERS AND BURRS.
2. EXTENT OF SUPPLY TO INCLUDE MATERIAL CERTIFICATES TO EN 10204/3.1.
3. UNLESS OTHERWISE STATED GENERAL DIMENSION TOLERANCES $\pm 0.1\text{mm}$.
4. UNLESS OTHERWISE STATED ALL DIMENSIONS IN mm.
5. WELDED WHERE INDICATED.
6. WELD SHOULD BE WATER TIGHT.

MATERIALS

7. ALL 304 STAINLESS STEEL
8. $\varnothing 10\text{mm}$ PIPE - 1.0mm WALL THICKNESS

FINISH

9. STAINLESS STEEL: NO FINISH REQUIRED.
10. ALL WELD AREAS AND HEAT AFFECTED ZONES TO BE MECHANICALLY PASSIVATED. ALL SURFACES TO BE CLEAN, FREE FROM SCRATCHES, WELD SPATTER.

REV.	DESCRIPTION	DATE	BY
00	INITIAL SUBMISSION	08/05/2015	JT
01	END STRAIGHTED OUT AND SHORTED. OUTLET HOLES ADDED.	11/09/2017	AM
02	DRAWING UPDATED	21/12/2018	SH

MATERIAL: STAINLESS STEEL	SPECIFICATION: 304 GRADE	PROJECTION: THIRD ANGLE	DRAWING SCALE: 1 : 2	SHEET SIZE: A3
Environmental Products & Services www.EPAS-Ltd.com		DRAWN BY: S HARVEY		CREATED DATE: 08/05/15
		CHECKED BY: A MARCOV		REVISION NUMBER: 02
		DESCRIPTION: WATER INTAKE PIPE		REVISION DATE : 21/12/2018
THIS DRAWING AND ANY INFORMATION OR DESCRIPTIVE MATERIAL SET OUT ON IT ARE THE CONFIDENTIAL AND COPYRIGHT PROPERTY OF ENVIRONMENTAL PRODUCTS & SERVICES LTD AND MUST NOT BE DISCLOSED, COPIED, LOANED IN WHOLE OR PART OR USED FOR ANY PURPOSE WITHOUT WRITTEN PERMISSION.		DRAWING NUMBER: 0509P159		SHEET: 1 of 1